



PROPRIETARY DESIGN: THE DRAWING, DESIGN, AND INFORMATION CONTAINED ON THIS SHEET ARE THE PROPERTY OF GOLBA ARCHITECTURE, AND ARE DEVELOPED FOR USE ON, AND IN CONNECTION WITH THE SPECIFIC PROJECT, AND ARE DISCLOSED IN CONFIDENCE AND SHALL NOT BE COPIED, REPRODUCED, PUBLISHED, OR OTHERWISE USED, DIRECTLY OR INDIRECTLY, IN WHOLE OR IN PART TO PROVIDE INFORMATION TO PRODUCE, CONTRACT, OR MANUFACTURE DRAWINGS, PRINTS, APPARATUS, PARTS, OR ASSEMBLIES WITHOUT THE FULL KNOWLEDGE AND WRITTEN CONSENT OF GOLBA ARCHITECTURE. THIS DRAWING IS PROTECTED BY COMMON LAW COPYRIGHT. ALL PATENTABLE MATERIAL CONTAINED HEREIN AND ORIGINATING WITH GOLBA ARCHITECTURE SHALL BE THE PROPERTY OF GOLBA ARCHITECTURE. ANY USE OF MATERIAL SHALL BE SUBJECT TO ROYALTY PAYMENTS TO GOLBA ARCHITECTURE.


WALL LEGEND	
	NEW 2X4 STUD WALL
	NEW 2X6 STUD WALL
	EXISTING UNIT DEMISING WALL
	EXISTING WALL TO REMAIN
	EXISTING WALL TO BE REMOVED
	NEW UNIT DEMISING WALL

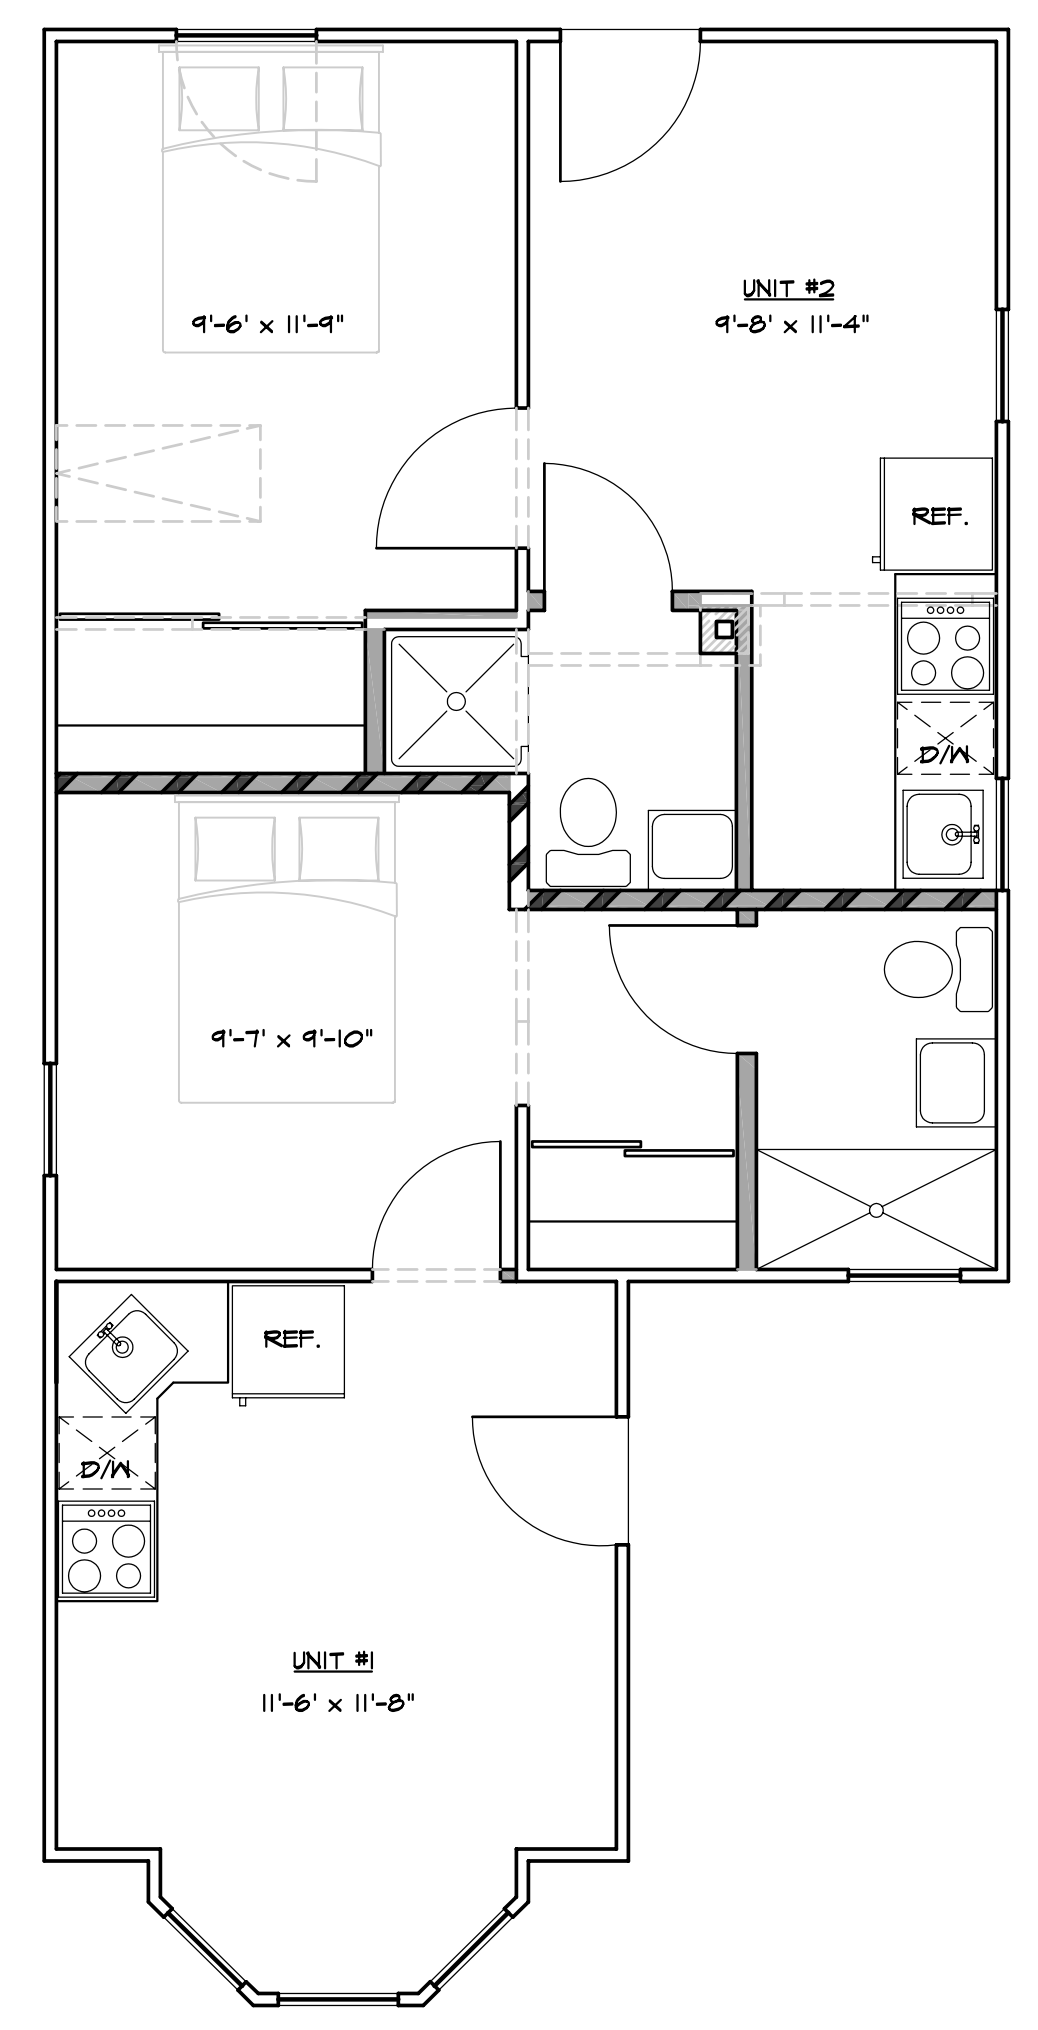

PROPOSED FIRST FLOOR PLAN
SCALE: 1/4"=1'-0"

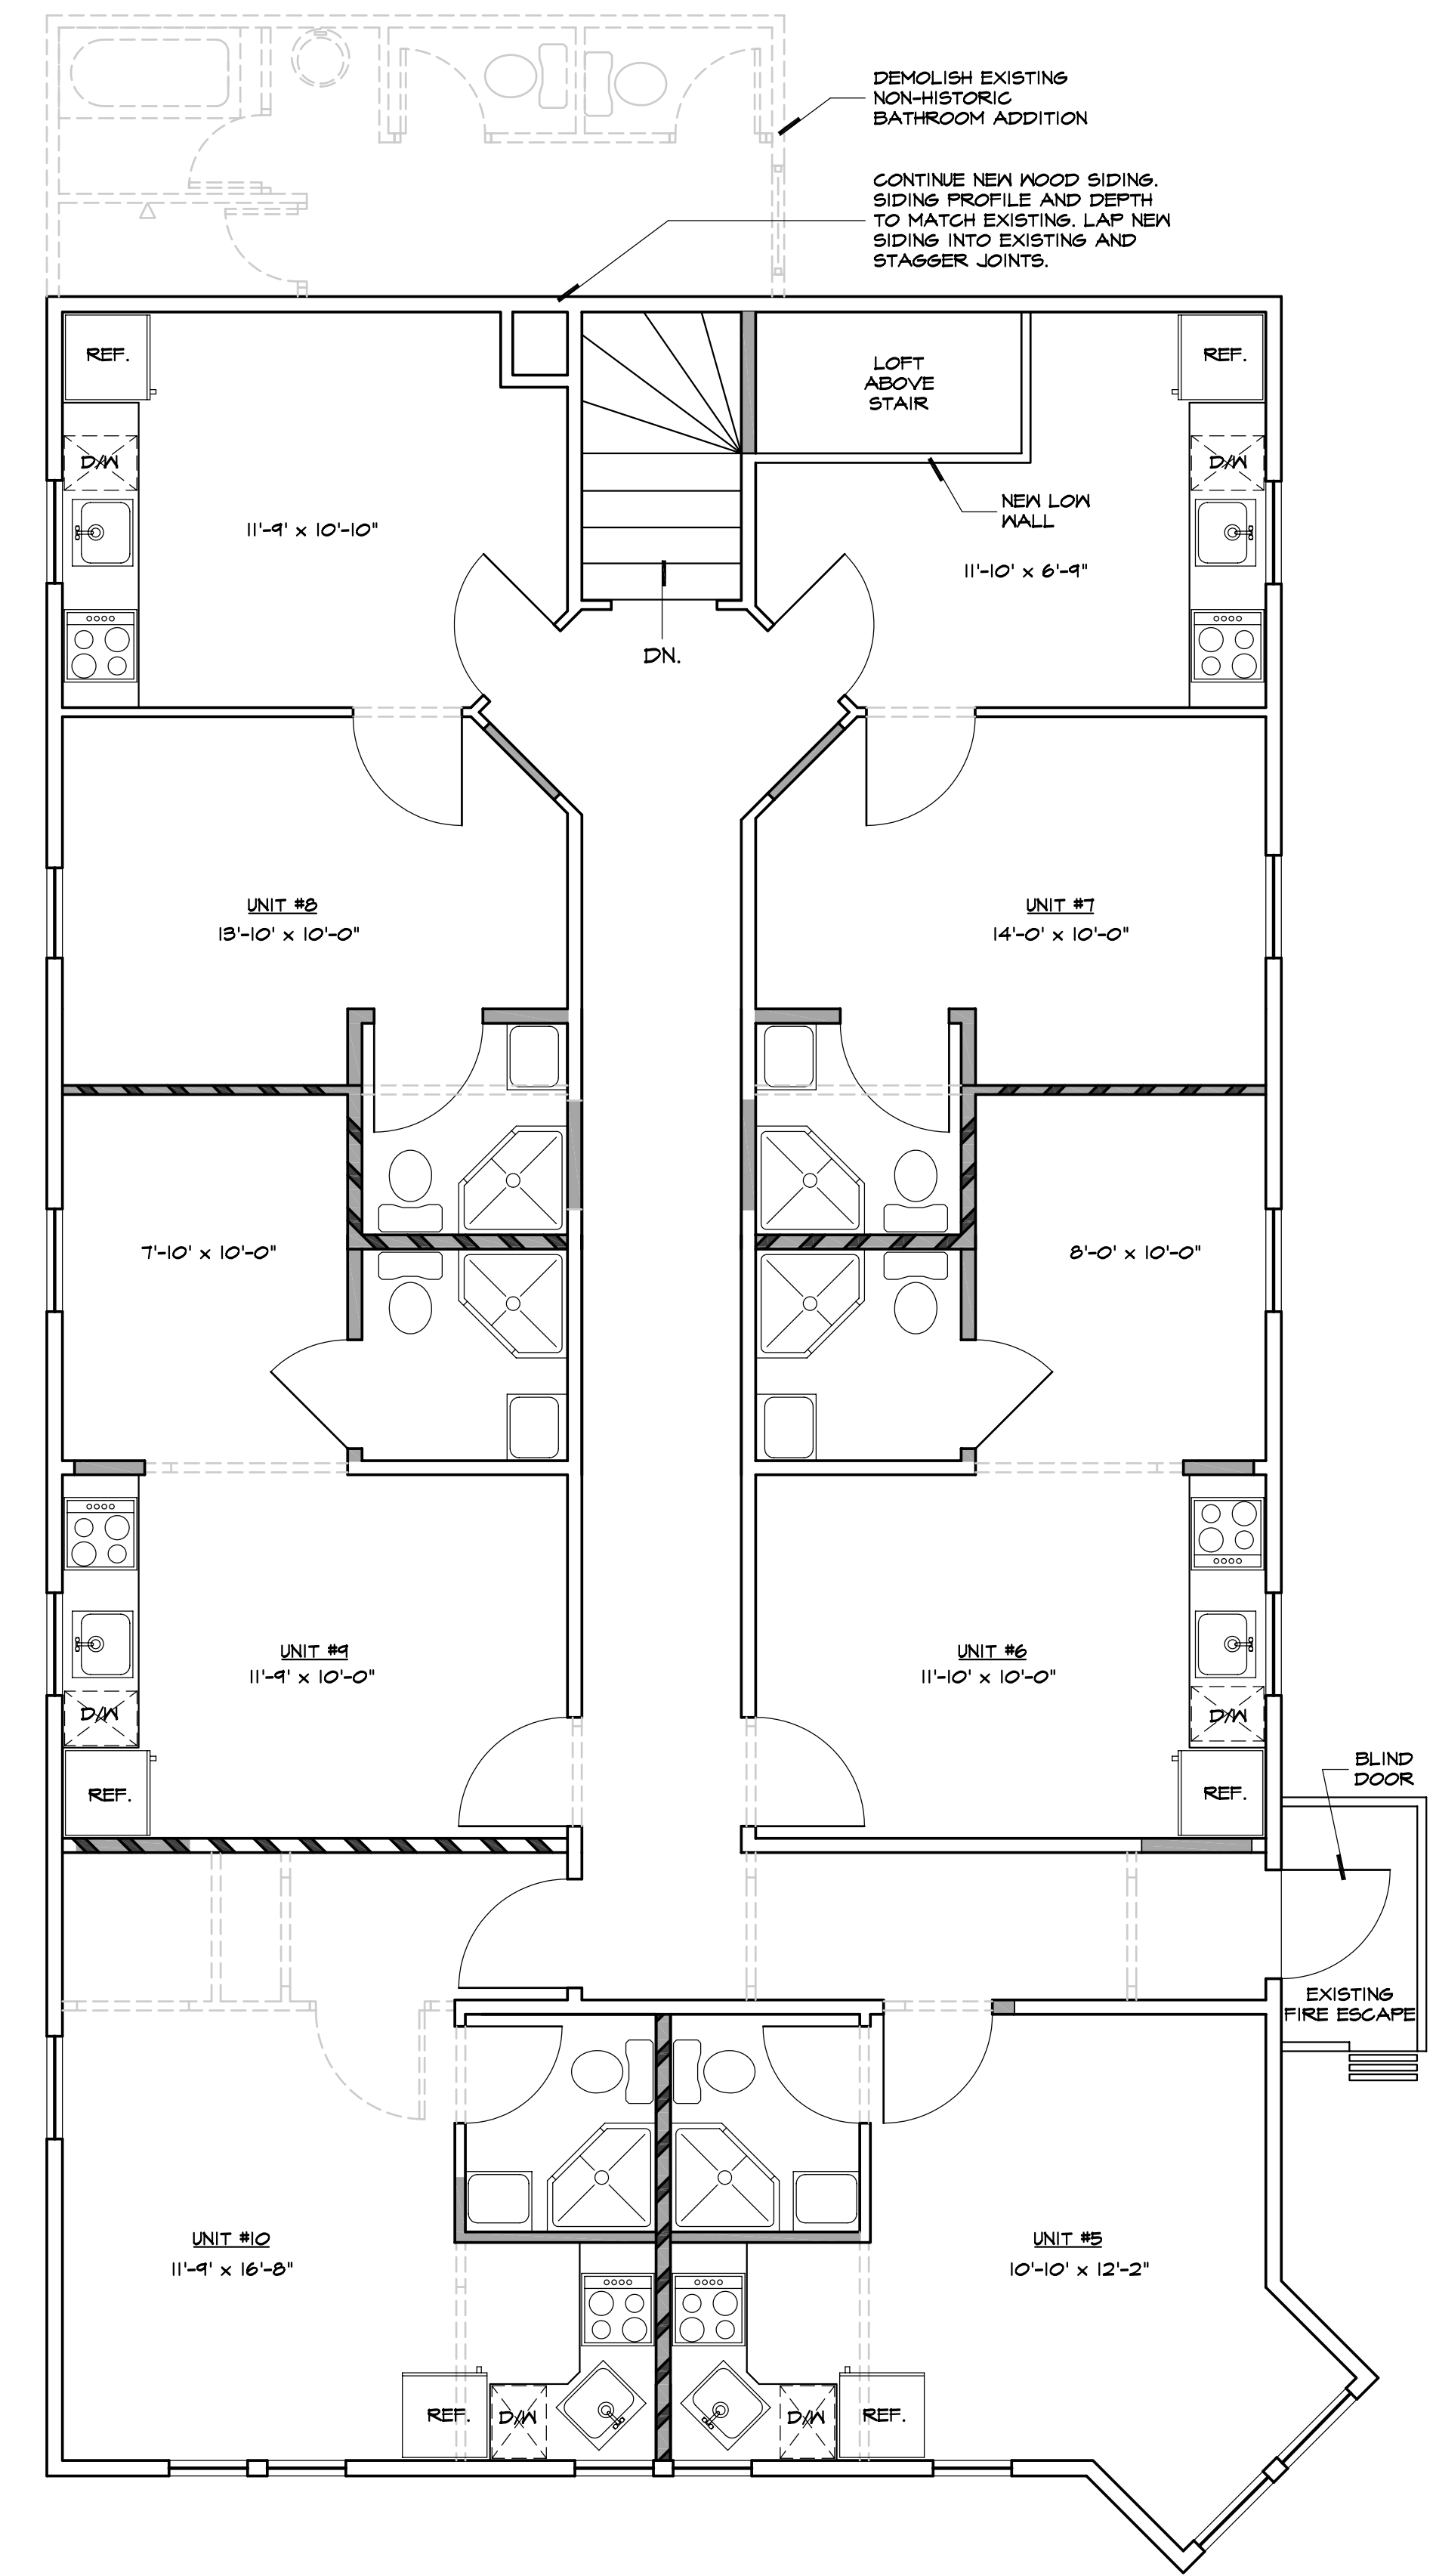

PROPOSED SECOND FLOOR PLAN
SCALE: 1/4"=1'-0"

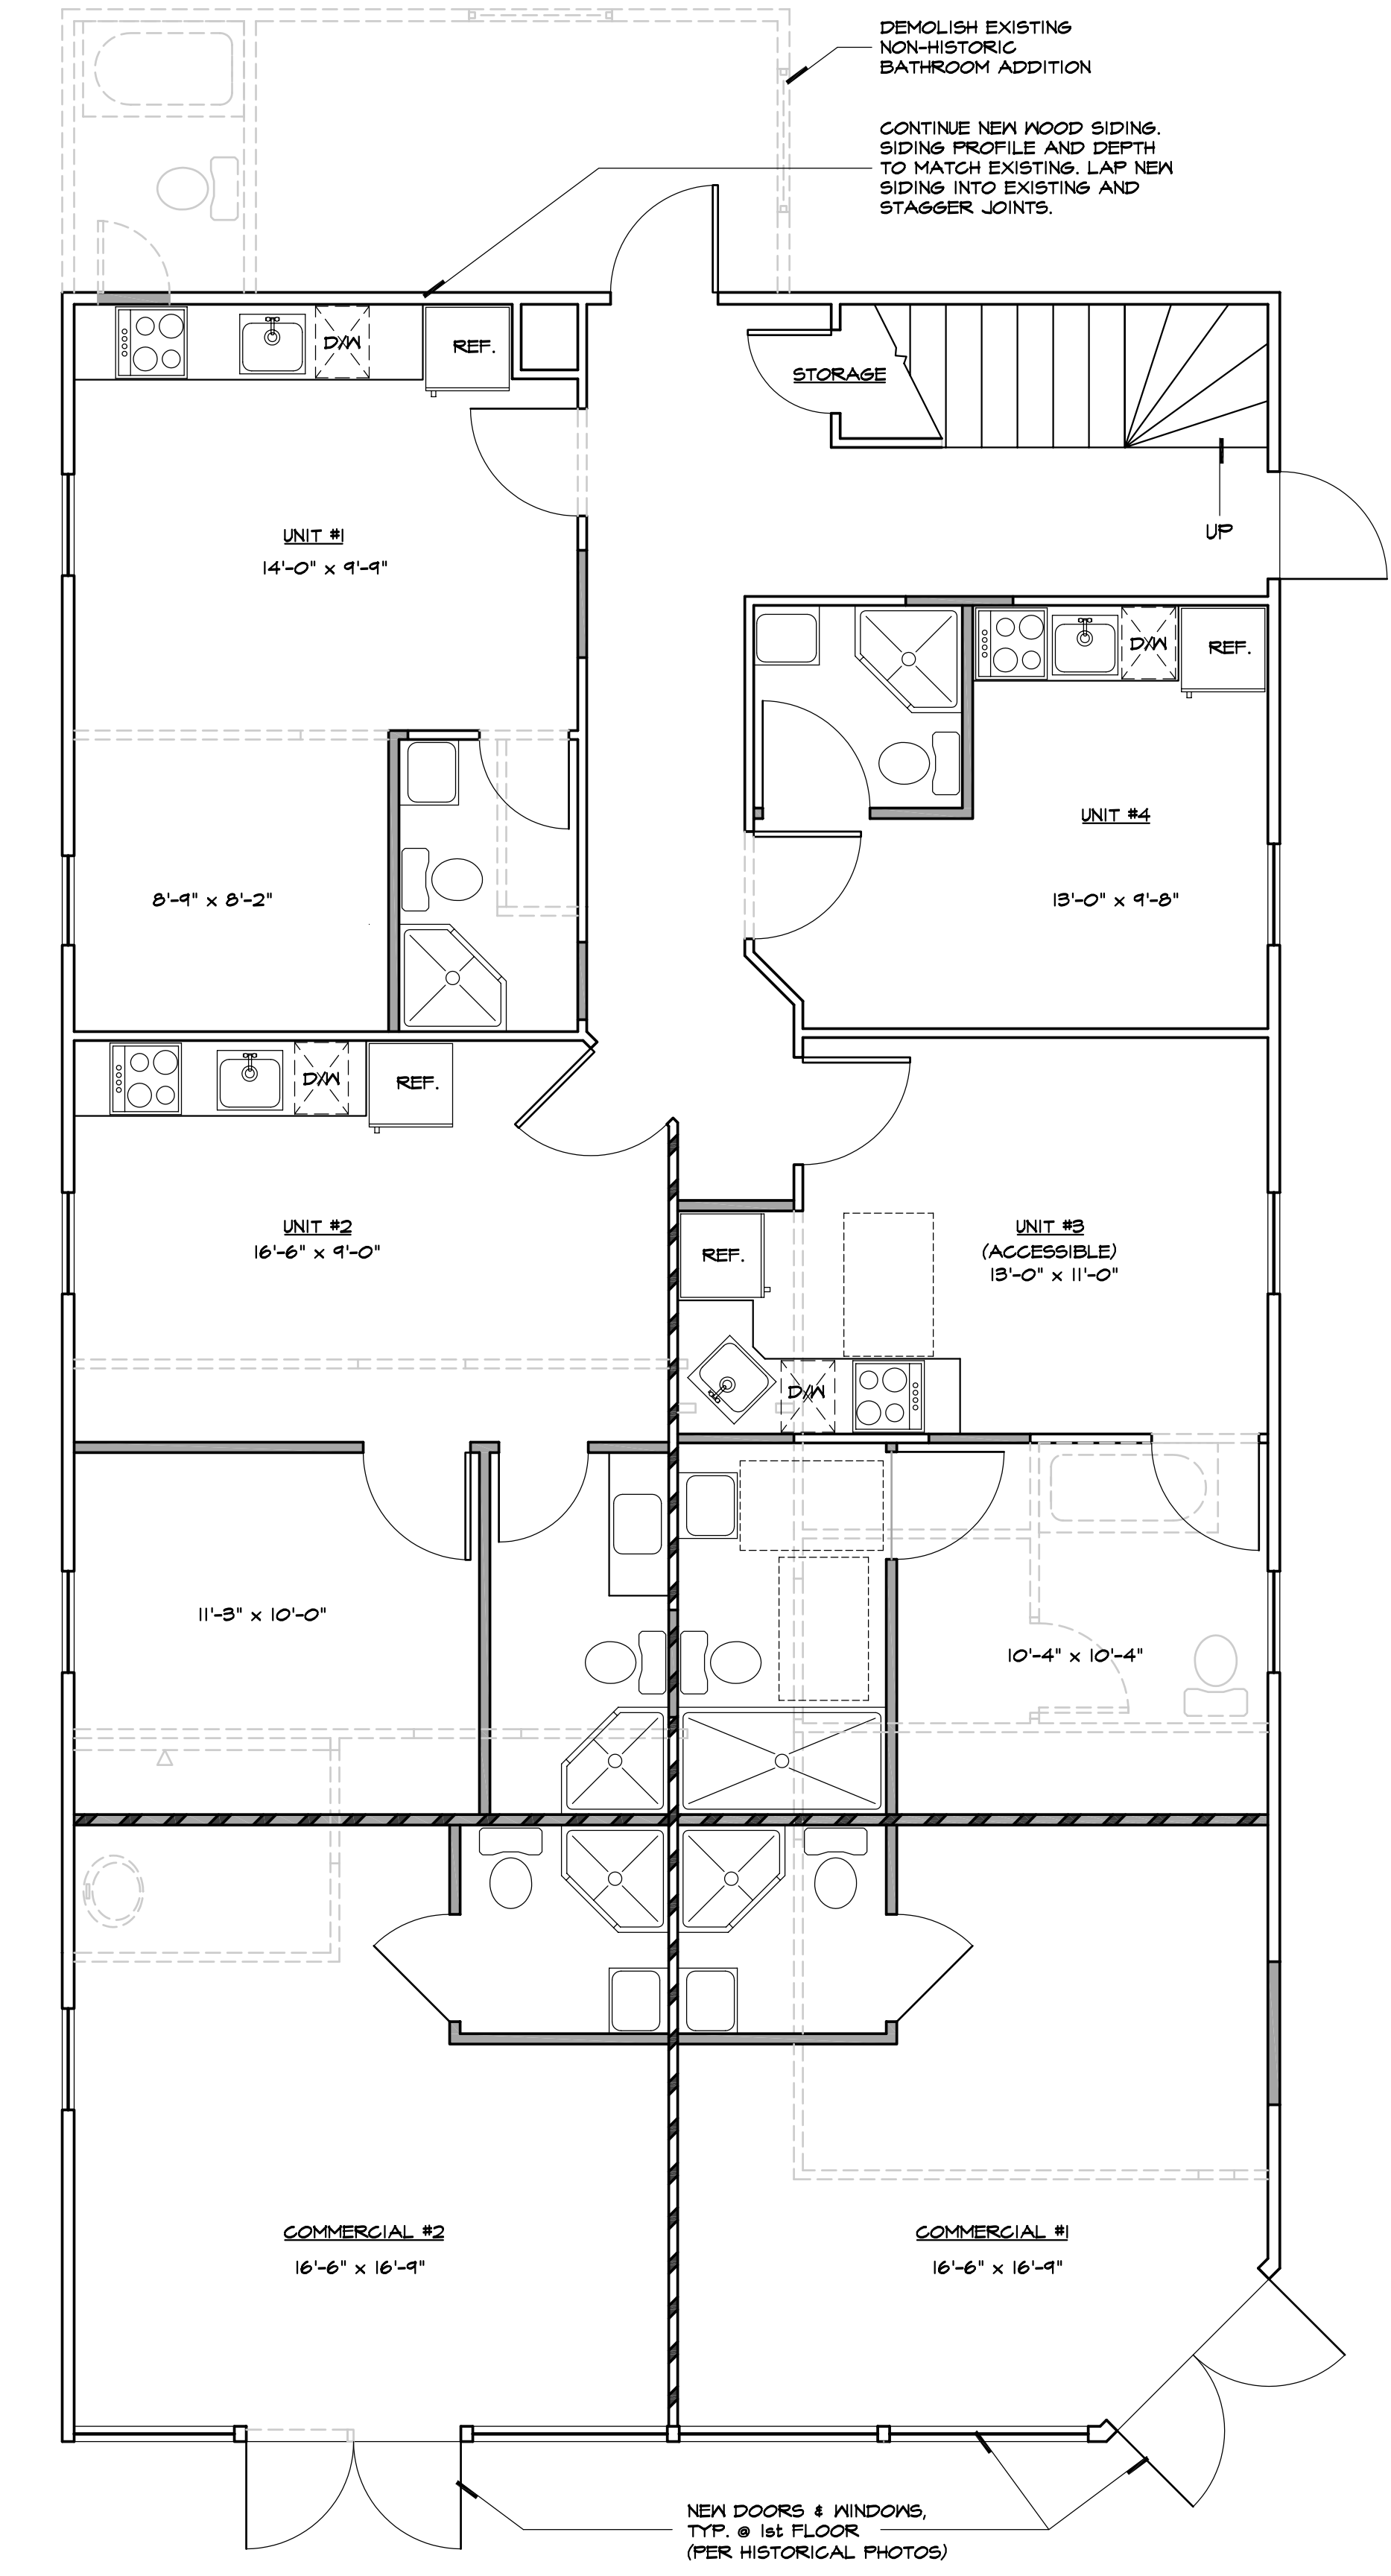

PROPOSED FIRST FLOOR PLAN
SCALE: 1/4"=1'-0"

GOLBA ARCHITECTURE
 Architecture ■ Space Planning ■ Interior Design
 1025 West Laurel St. #106 San Diego, California 92101
 Phone: (619) 231-9905 Fax: (619) 231-4288

Joseph Ireland Building & Victorian Annex
 1479 J Street & 360 15 Street
 San Diego, CA 92101

GOLBA INC.

A10

DATE: 10-12-09